

Minnesota Pro Design
3531 Lyndale Ave. S
Minneapolis, MN 55408

Office: 612.353.9620
Mobile: 612.237.9238

www.MNProDesign.com

Design for the
Gunderson Residence

3820 Joppa Ave. S.
St Louis Park, MN 55416


Elevations

General Contractor:

EVERY EFFORT HAS BEEN MADE TO INSURE THESE PLANS ARE ACCURATE AND COMPLETE. HOWEVER THE CONTRACTOR-BUILDER MUST VERIFY ALL DIMENSIONS, CONSTRUCTION METHODS AND SPECIFICATIONS, AND IS RESPONSIBLE FOR SAME. SIZES OF ALL STRUCTURAL MEMBERS LIKE, FOOTINGS, POSTS, BEAMS, JOISTS, RAFTERS, TRUSSES, ETC ARE FOR ESTIMATING PURPOSES ONLY.

Project No: 509.09
Issue Date: 04.29.2009
Revised: 10.01.2009
Revised:
Revised:

SHEET

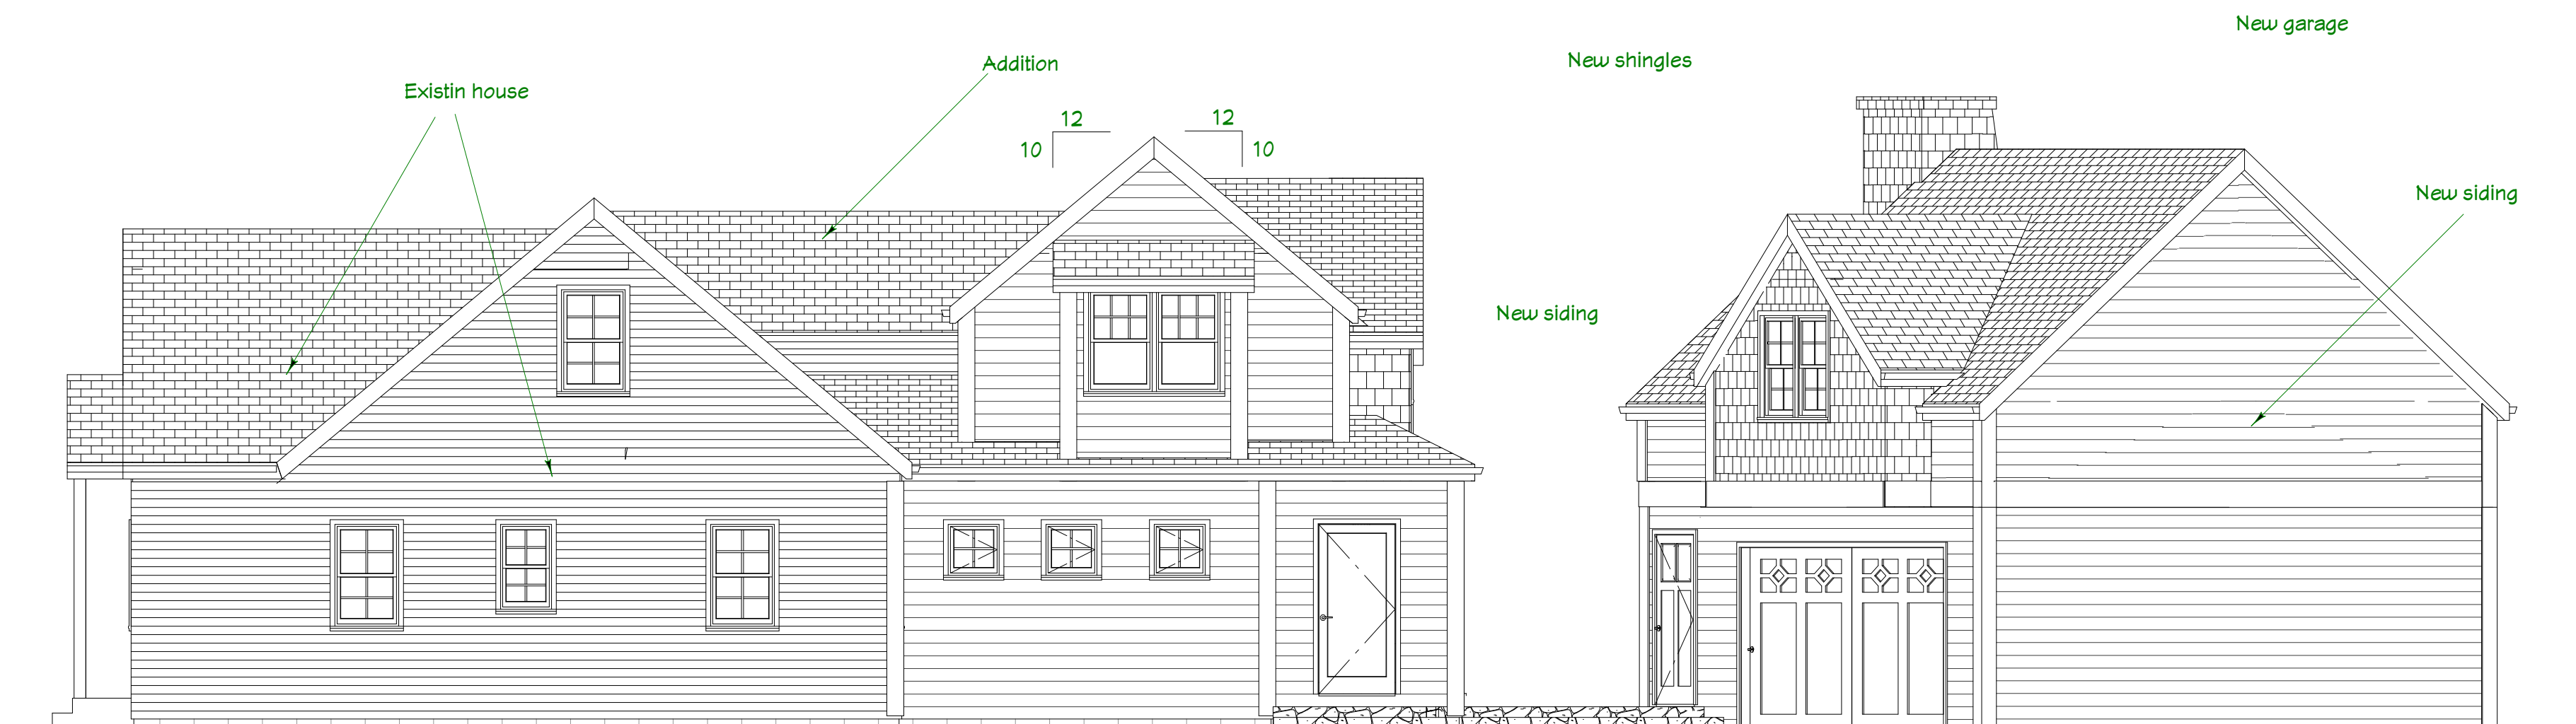

North elevation
scale 3/16"= 1'0" 2
6



North/West elevation
scale 3/16"= 1'0" 1
6