



Design for the:

Kitchen Remodeling
Tubbs Residence
6521 22nd Street N
St. Paul, MN 55128

Cross sections

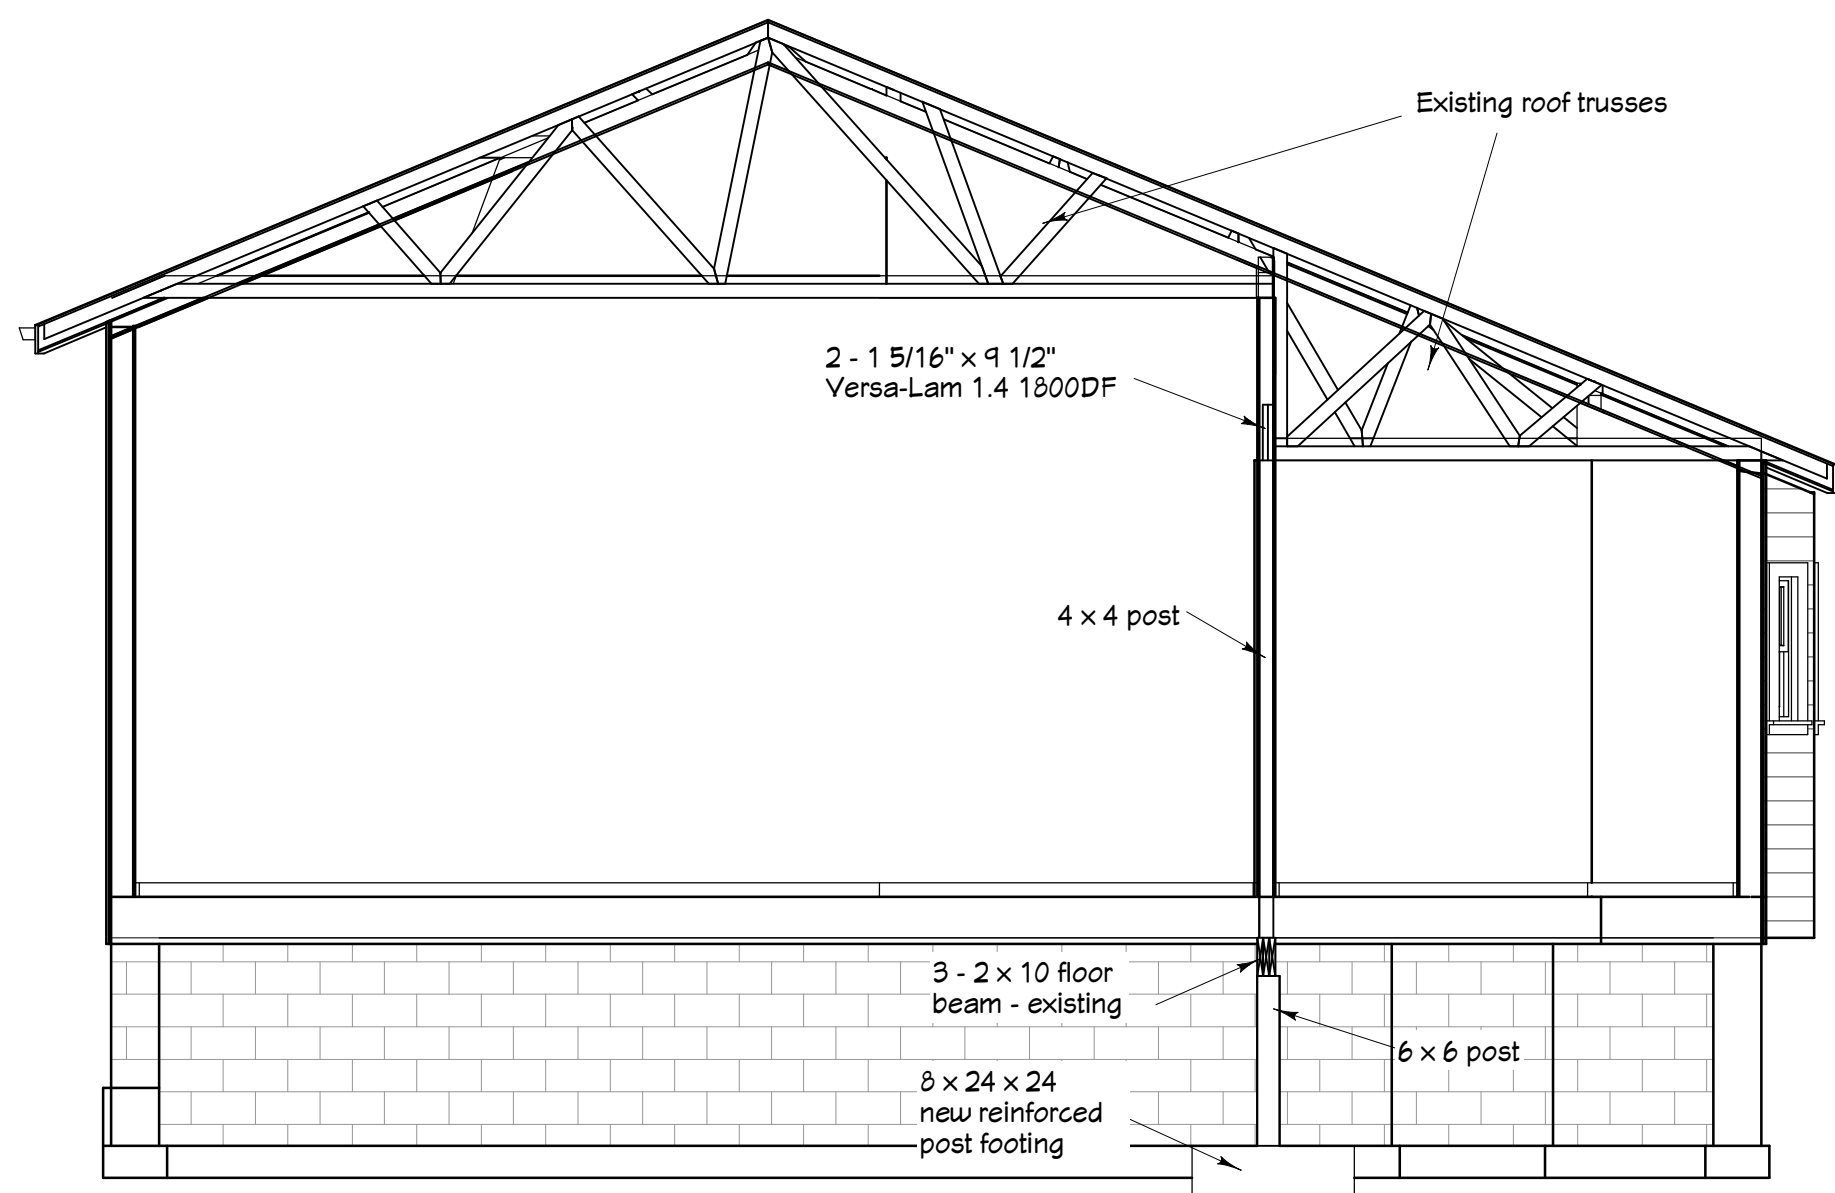

First floor plan 1
Scale 1/4"=1'0" 2

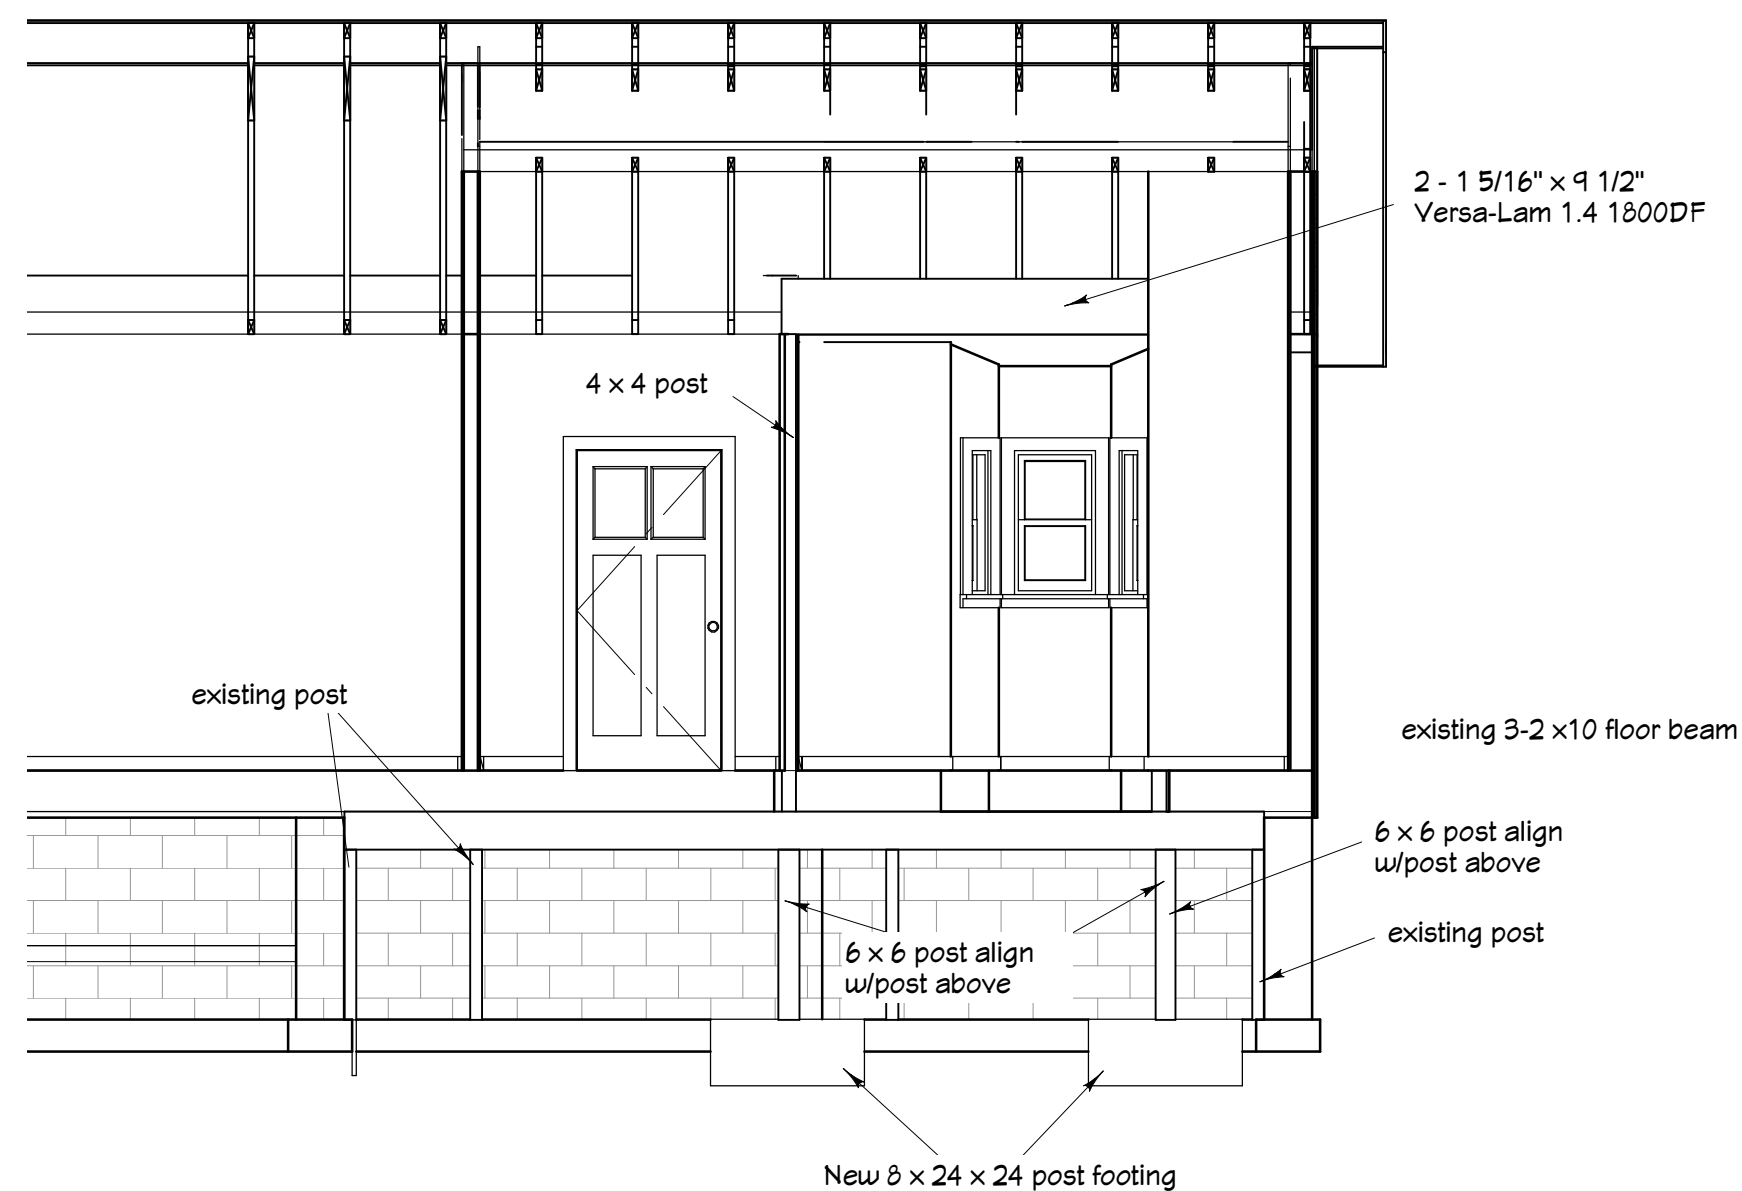

First floor plan 2
Scale 1/4"=1'0" 2

General Contractor:



Albers Contracting, Inc.

763-391-7696

www.AlbersContracting.com

EVERY EFFORT HAS BEEN MADE TO INSURE THESE PLANS ARE ACCURATE AND COMPLETE. HOWEVER THE CONTRACTOR-BUILDER MUST VERIFY ALL DIMENSIONS, CONSTRUCTION METHODS AND SPECIFICATIONS, AND IS RESPONSIBLE FOR SAME. SIZES OF ALL STRUCTURAL MEMBERS LIKE, FOOTINGS, POSTS, BEAMS, JOISTS, RAFTERS, TRUSSES, ETC ARE FOR ESTIMATING PURPOSES ONLY.

Project No: 511.09
Issue Date: 08.20.09
Revised:
Revised: