


Design for the:

Second Story Addition  
Krumholz Residence  
4608 Harriet Ave. S.  
Minneapolis, MN

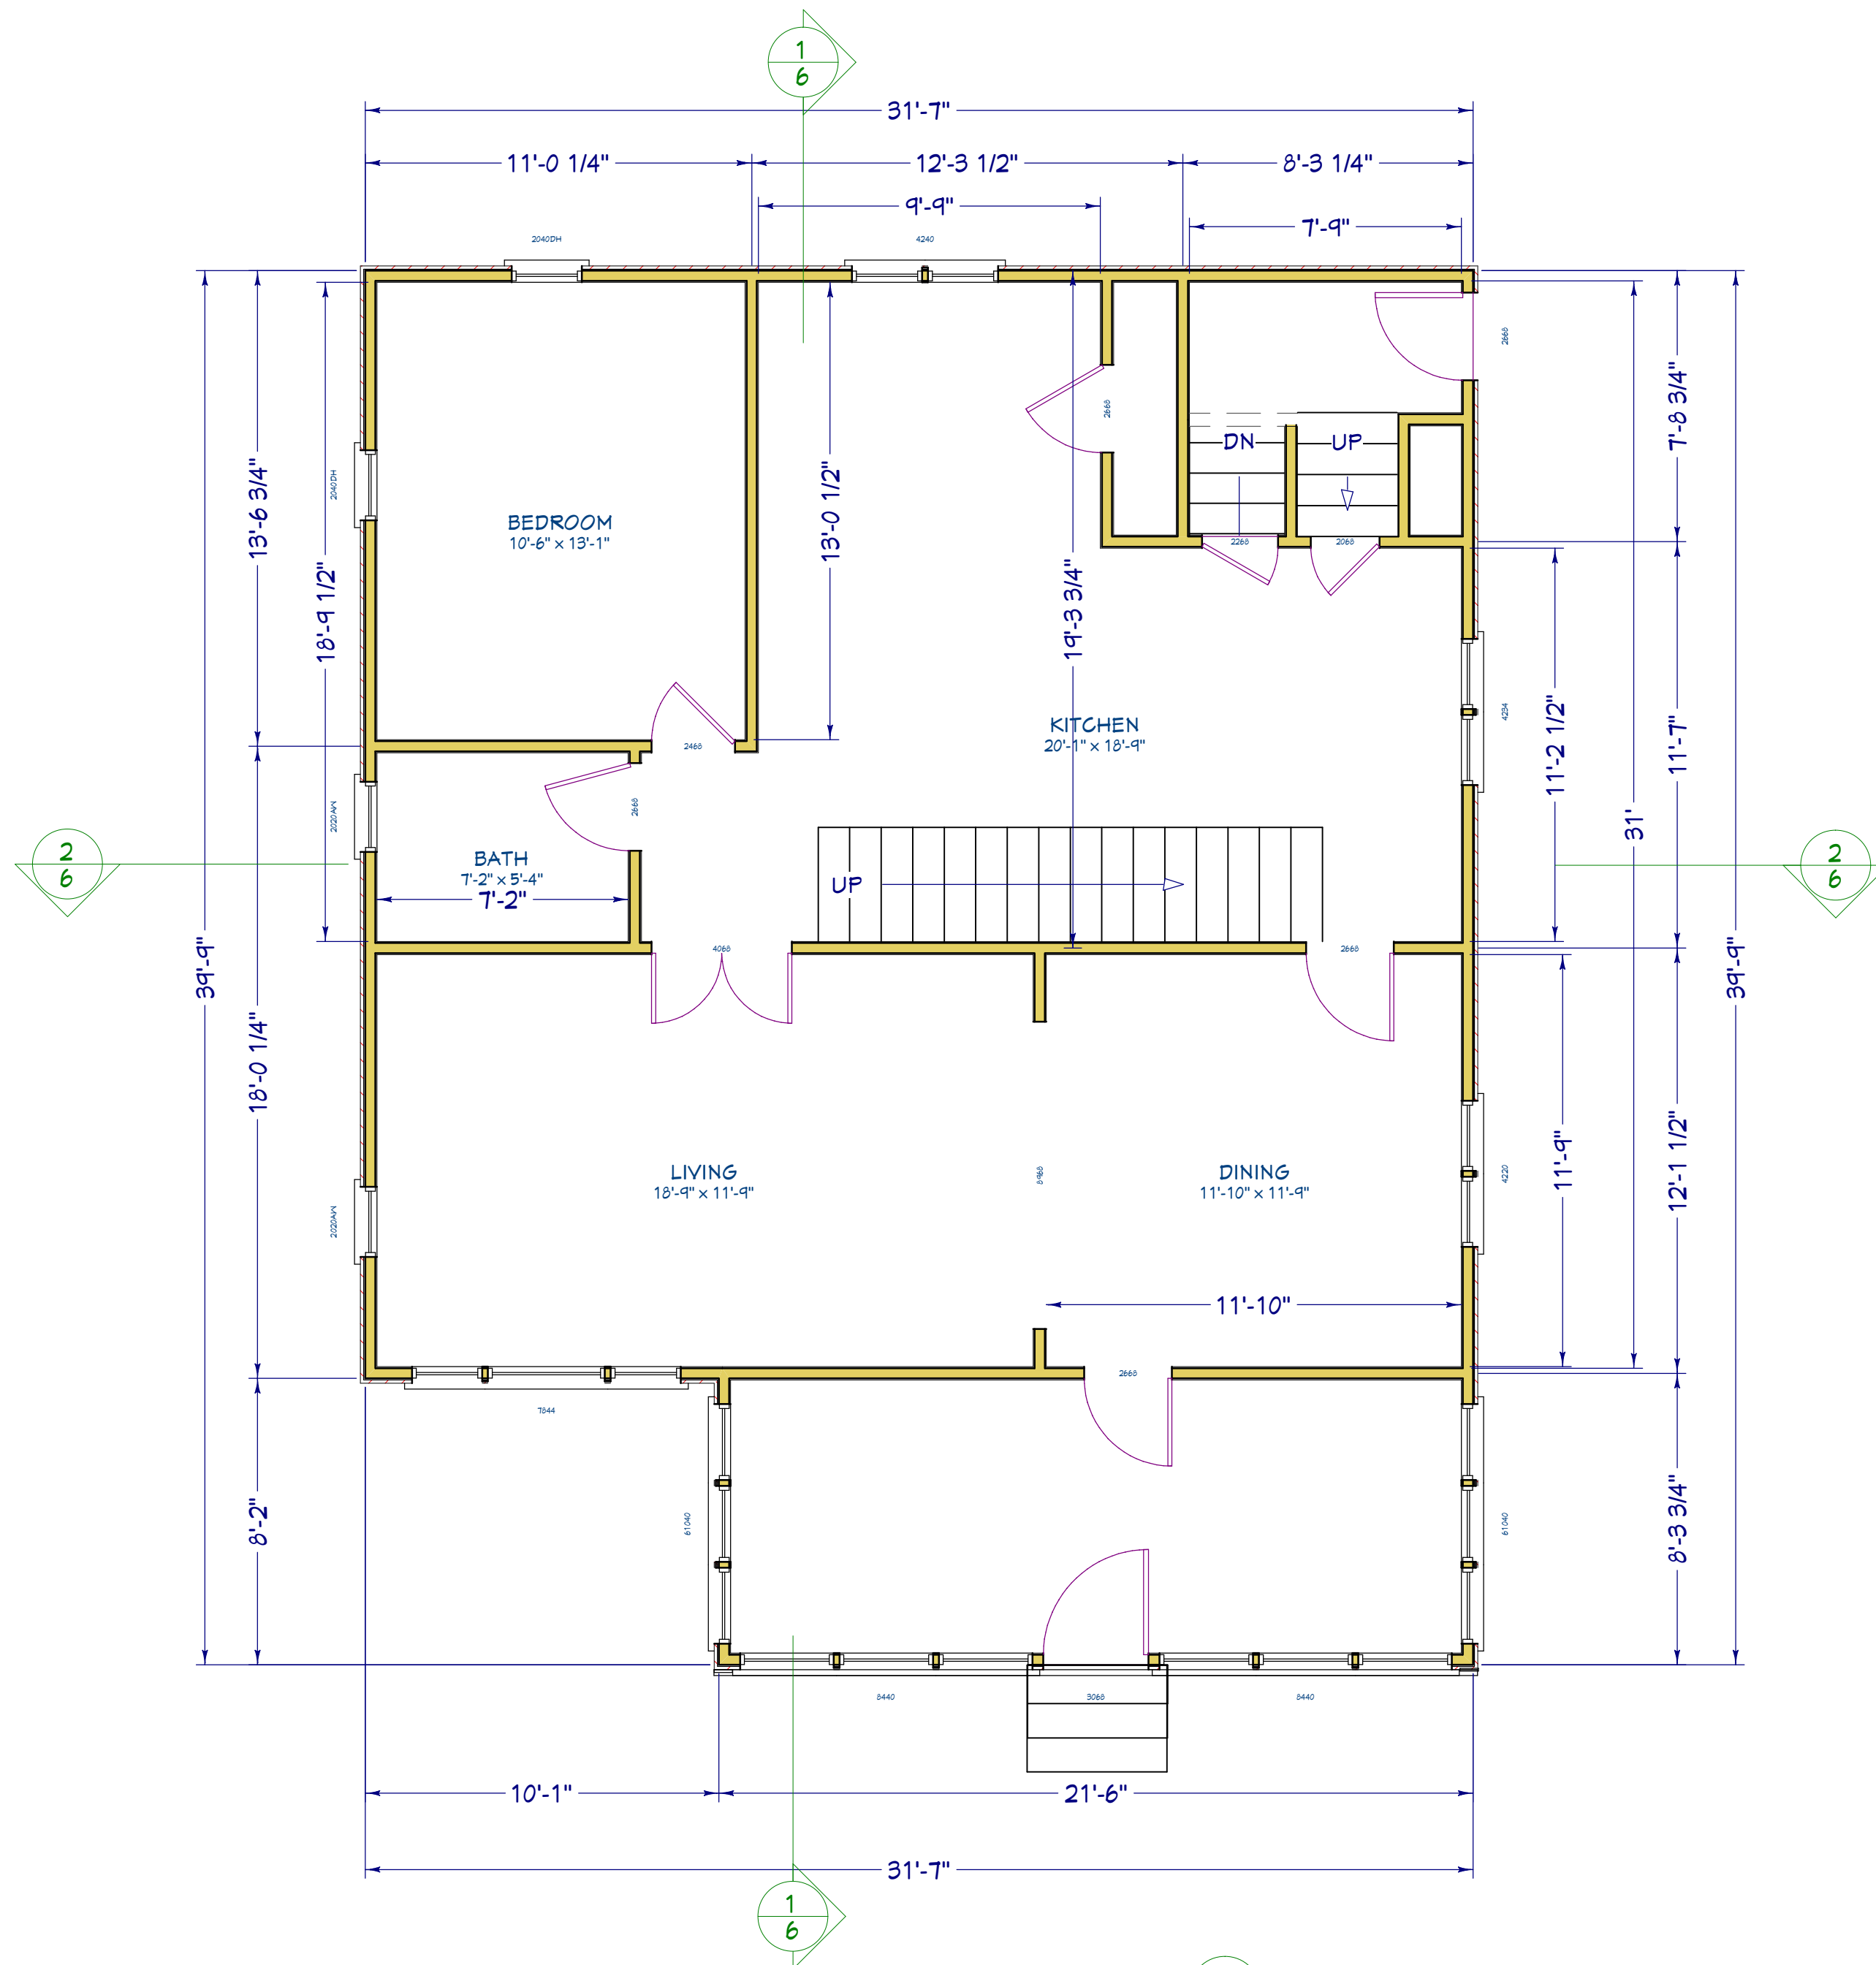

First floor plan  
Scale 1/4"=1'0" 1  
2

**First floor plan**

General Contractor:



**DORNICK CONSTRUCTION**

612.822.0065

[www.DornickConstruction.com](http://www.DornickConstruction.com)

EVERY EFFORT HAS BEEN MADE TO INSURE THESE PLANS ARE ACCURATE AND COMPLETE, HOWEVER THE CONTRACTOR-BUILDER MUST VERIFY ALL DIMENSIONS, CONSTRUCTION METHODS AND SPECIFICATIONS, AND IS RESPONSIBLE FOR SAME. SIZES OF ALL STRUCTURAL MEMBERS LIKE, FOOTINGS, POSTS, BEAMS, JOISTS, RAFTERS, TRUSSES, ETC ARE FOR ESTIMATING PURPOSES ONLY.

Project No: 511.09  
Issue Date: 08.20.09  
Revised:  
Revised: